





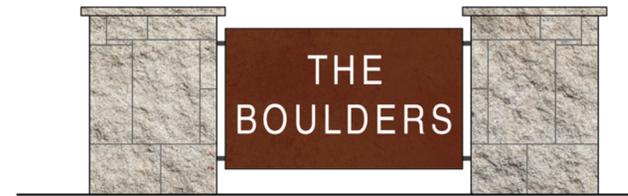


CONCEPT 1A

NOTE:  
EXISTING STONE COLUMNS TO REMAIN. NEW WEATHERING  
STEEL PLATE AND PIN MOUNTED LETTERS




EXISTING SIGN TO REMAIN

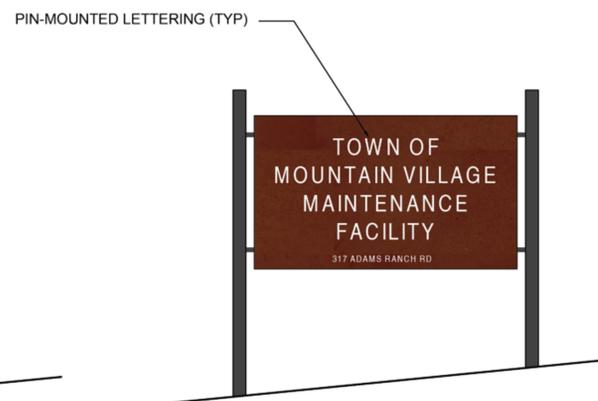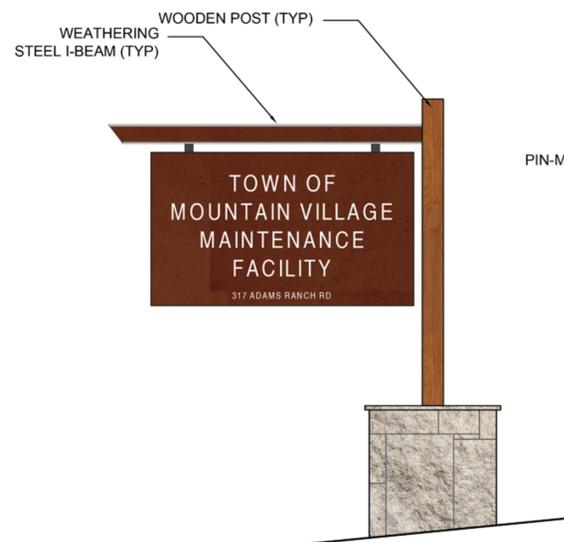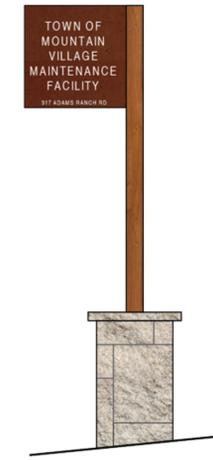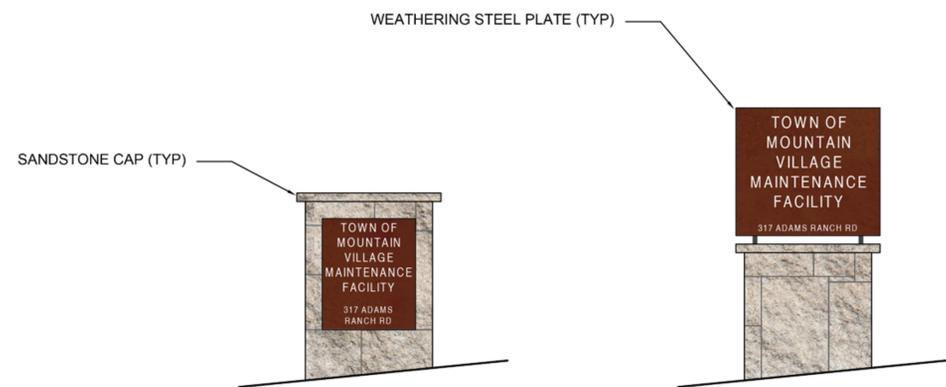


MAINTENANCE FACILITY CONCEPTS




BUS STOP SIGNAGE CONCEPT

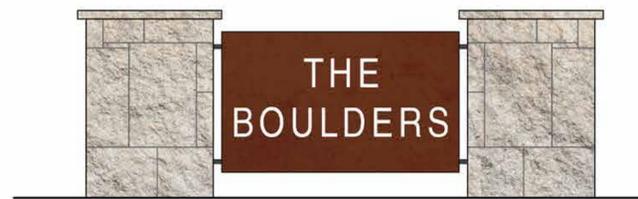


EXISTING SIGN TO REMAIN

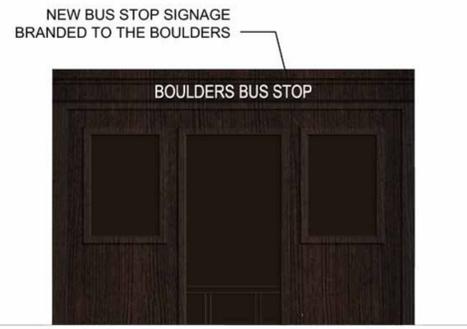






BUS STOP SIGNAGE CONCEPT

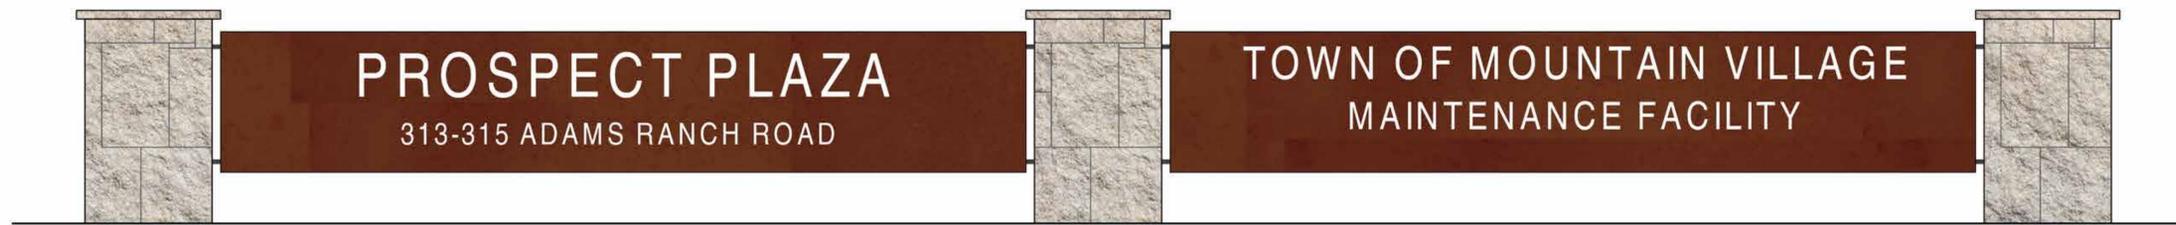

NOTE: CURVED ALIGNMENT

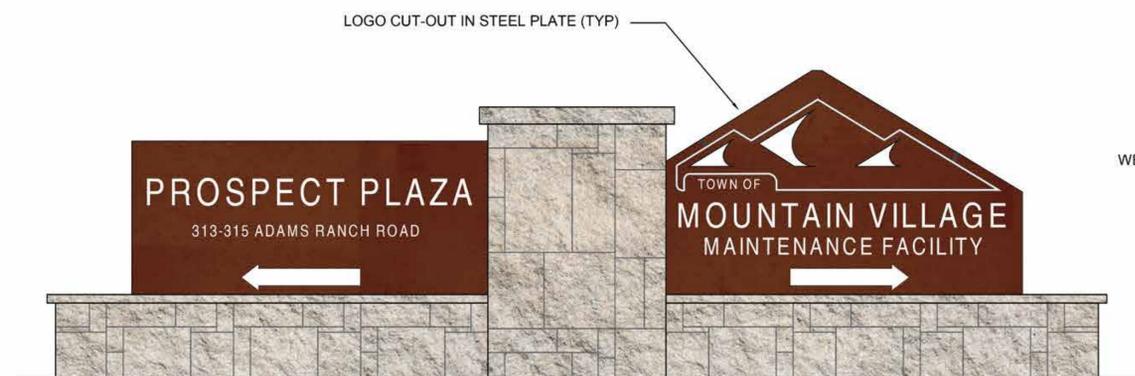

DUAL SIGN CONCEPTS

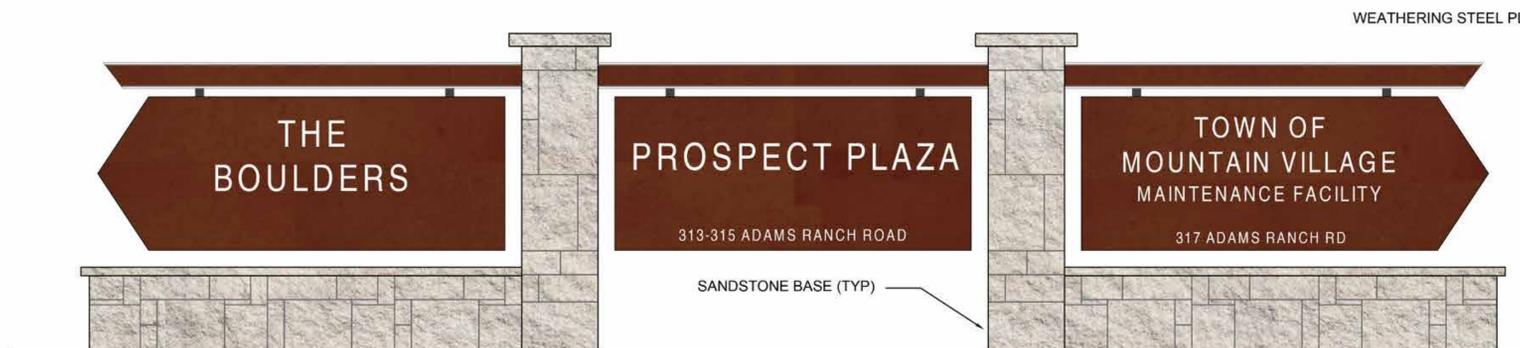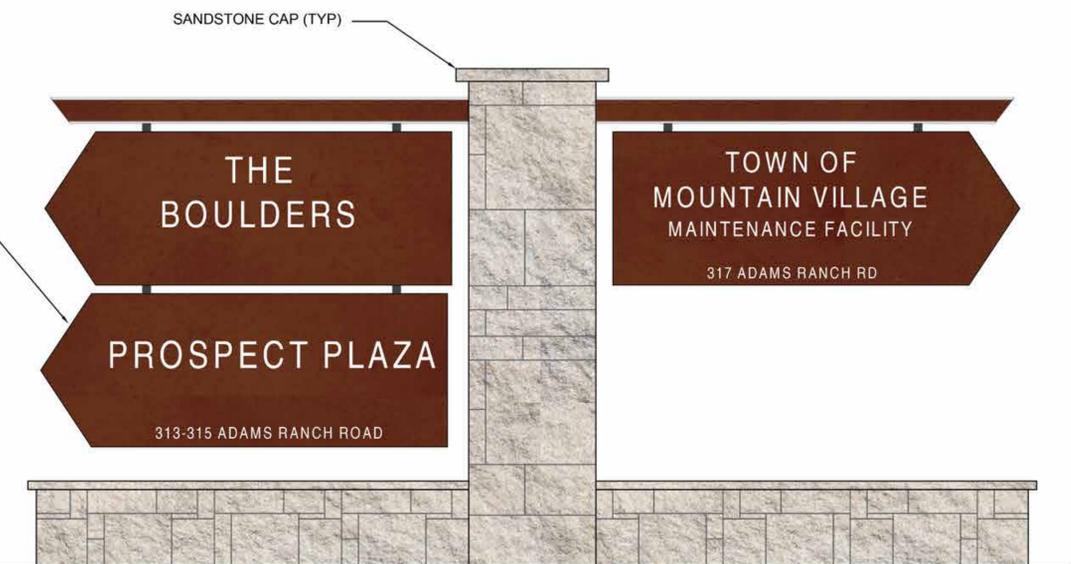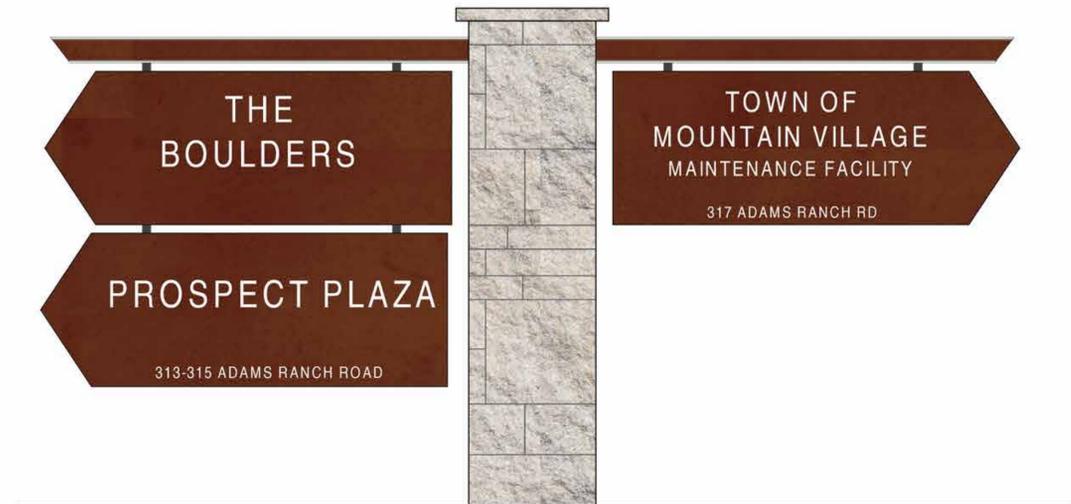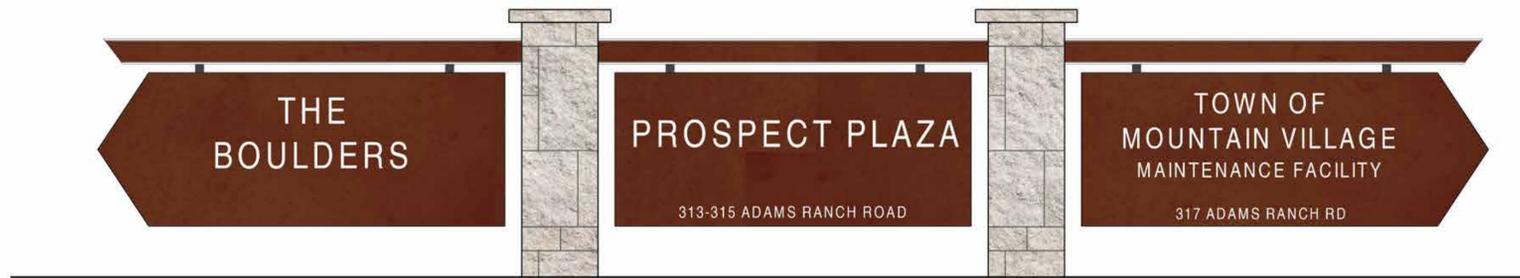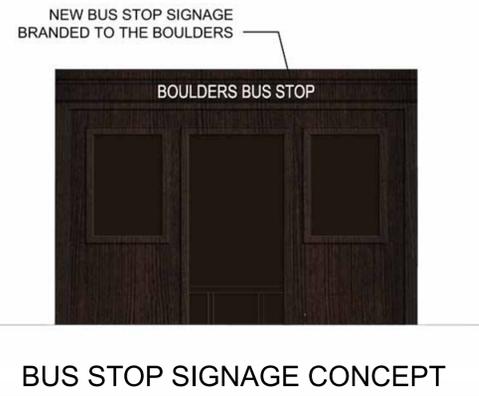

TRIPLE SIGN CONCEPTS