

4.0 SIGN TYPES, ASSEMBLY AND INSTALLATION SPECIFICATIONS

PEDESTRIAN

SIGN: GONDOLA STATION EXTERIORS - MARKET PLAZA, VILLAGE CENTER, ST. SOPHIA, TELLURIDE

LOCATION: Most visible exterior wall locations on each station building, to inform arriving gondola passengers

TASK: Remove any current sign or accessory elements, and install new

DIGITAL FILES: MTV-pedestrian_gondola-station-ext-market_art.ai; MTV-pedestrian_gondola-station-ext-village1_art.ai; MTV-pedestrian_gondola-station-ext-village2_art.ai; MTV-pedestrian_gondola-station-ext-stsophia1_art.ai; MTV-pedestrian_gondola-station-ext-stsophia2_art.ai; MTV-pedestrian_gondola-station-ext-telluride_art.ai;



VILLAGE CENTER STATION 1 EXTERIOR



VILLAGE CENTER STATION 2 EXTERIOR



TELLURIDE STATION EXTERIOR



SAN SOPHIA STATION / TELLURIDE SIDE EXTERIOR



MARKET PLAZA STATION EXTERIOR




SAN SOPHIA STATION / MOUNTAIN VILLAGE SIDE EXTERIOR

4.0 SIGN TYPES, ASSEMBLY AND INSTALLATION SPECIFICATIONS

PEDESTRIAN


SIGN: GONDOLA STATION EXTERIOR - MARKET PLAZA - art file: MTV-pedestrian_gondola-station-ext-market_art.ai

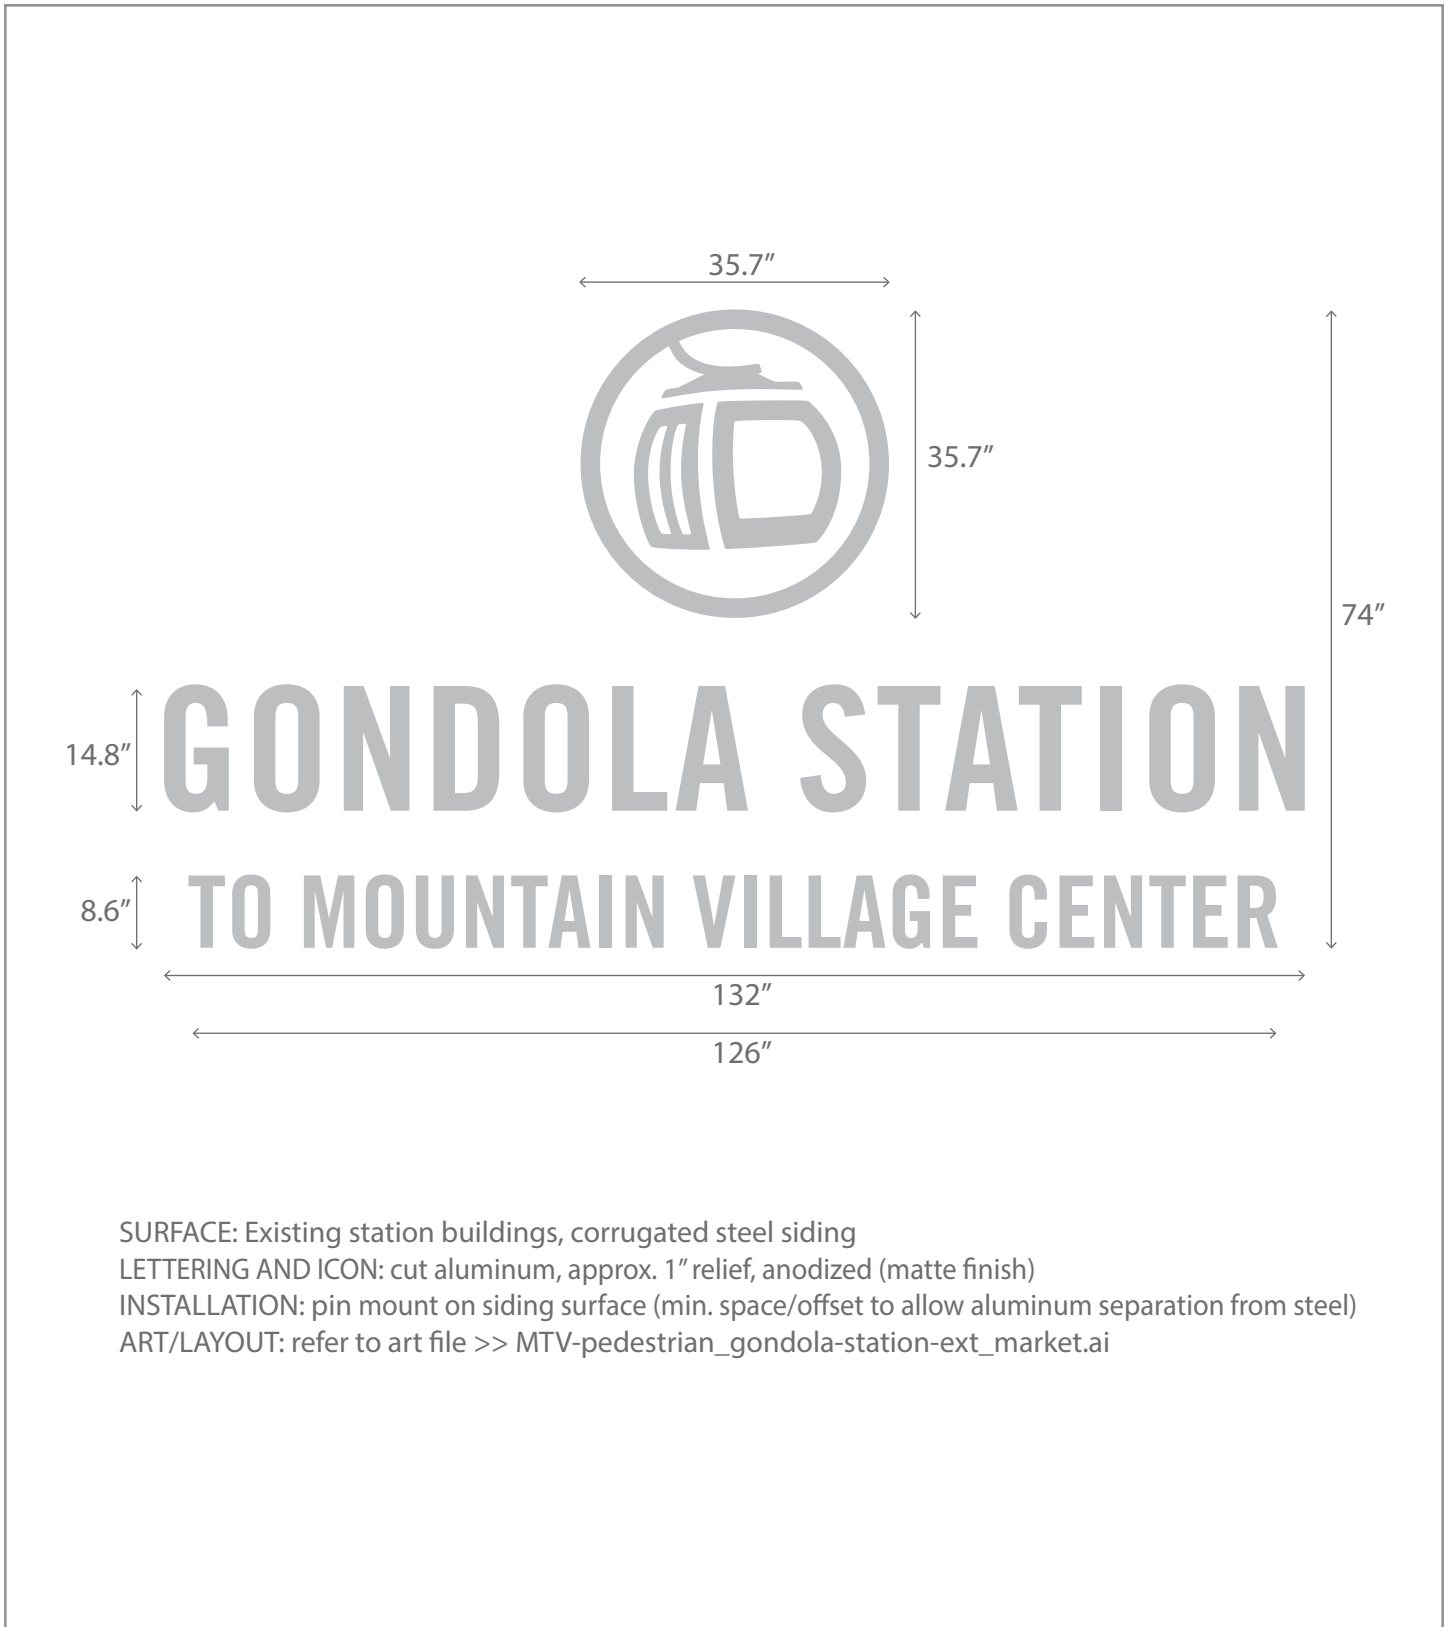

4.0 SIGN TYPES, ASSEMBLY AND INSTALLATION SPECIFICATIONS

PEDESTRIAN

SIGN: GONDOLA STATION EXTERIOR - VILLAGE CENTER 1 - art file: MTV-pedestrian_gondola-station-ext-village1_art.ai

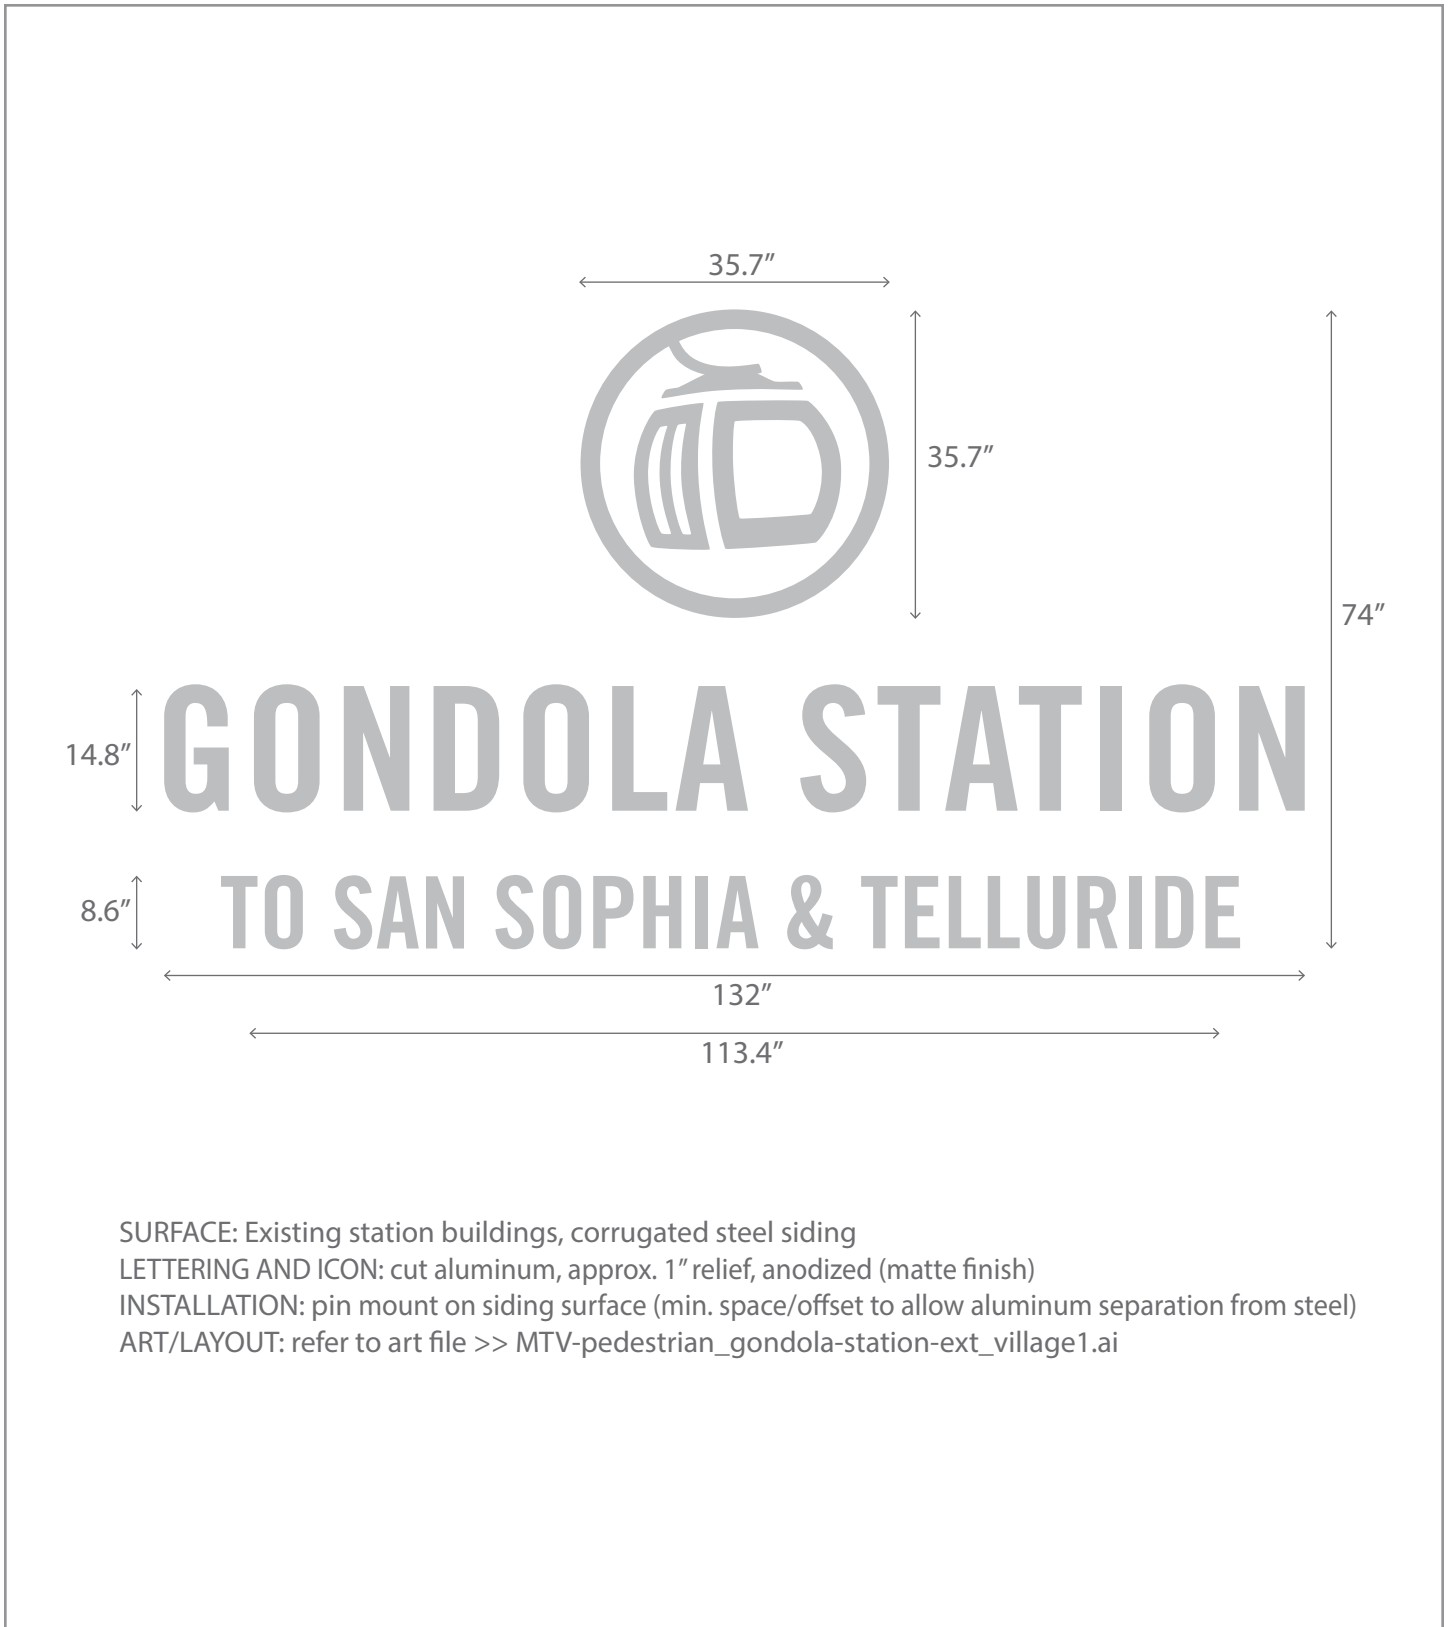

4.0 SIGN TYPES, ASSEMBLY AND INSTALLATION SPECIFICATIONS

PEDESTRIAN


SIGN: GONDOLA STATION EXTERIOR - VILLAGE CENTER 2 - art file: MTV-pedestrian_gondola-station-ext-village2_art.ai



4.0 SIGN TYPES, ASSEMBLY AND INSTALLATION SPECIFICATIONS

PEDESTRIAN


SIGN: GONDOLA STATION EXTERIOR - ST. SOPHIA 1 - art file: MTV-pedestrian_gondola-station-ext-stsophia1_art.ai

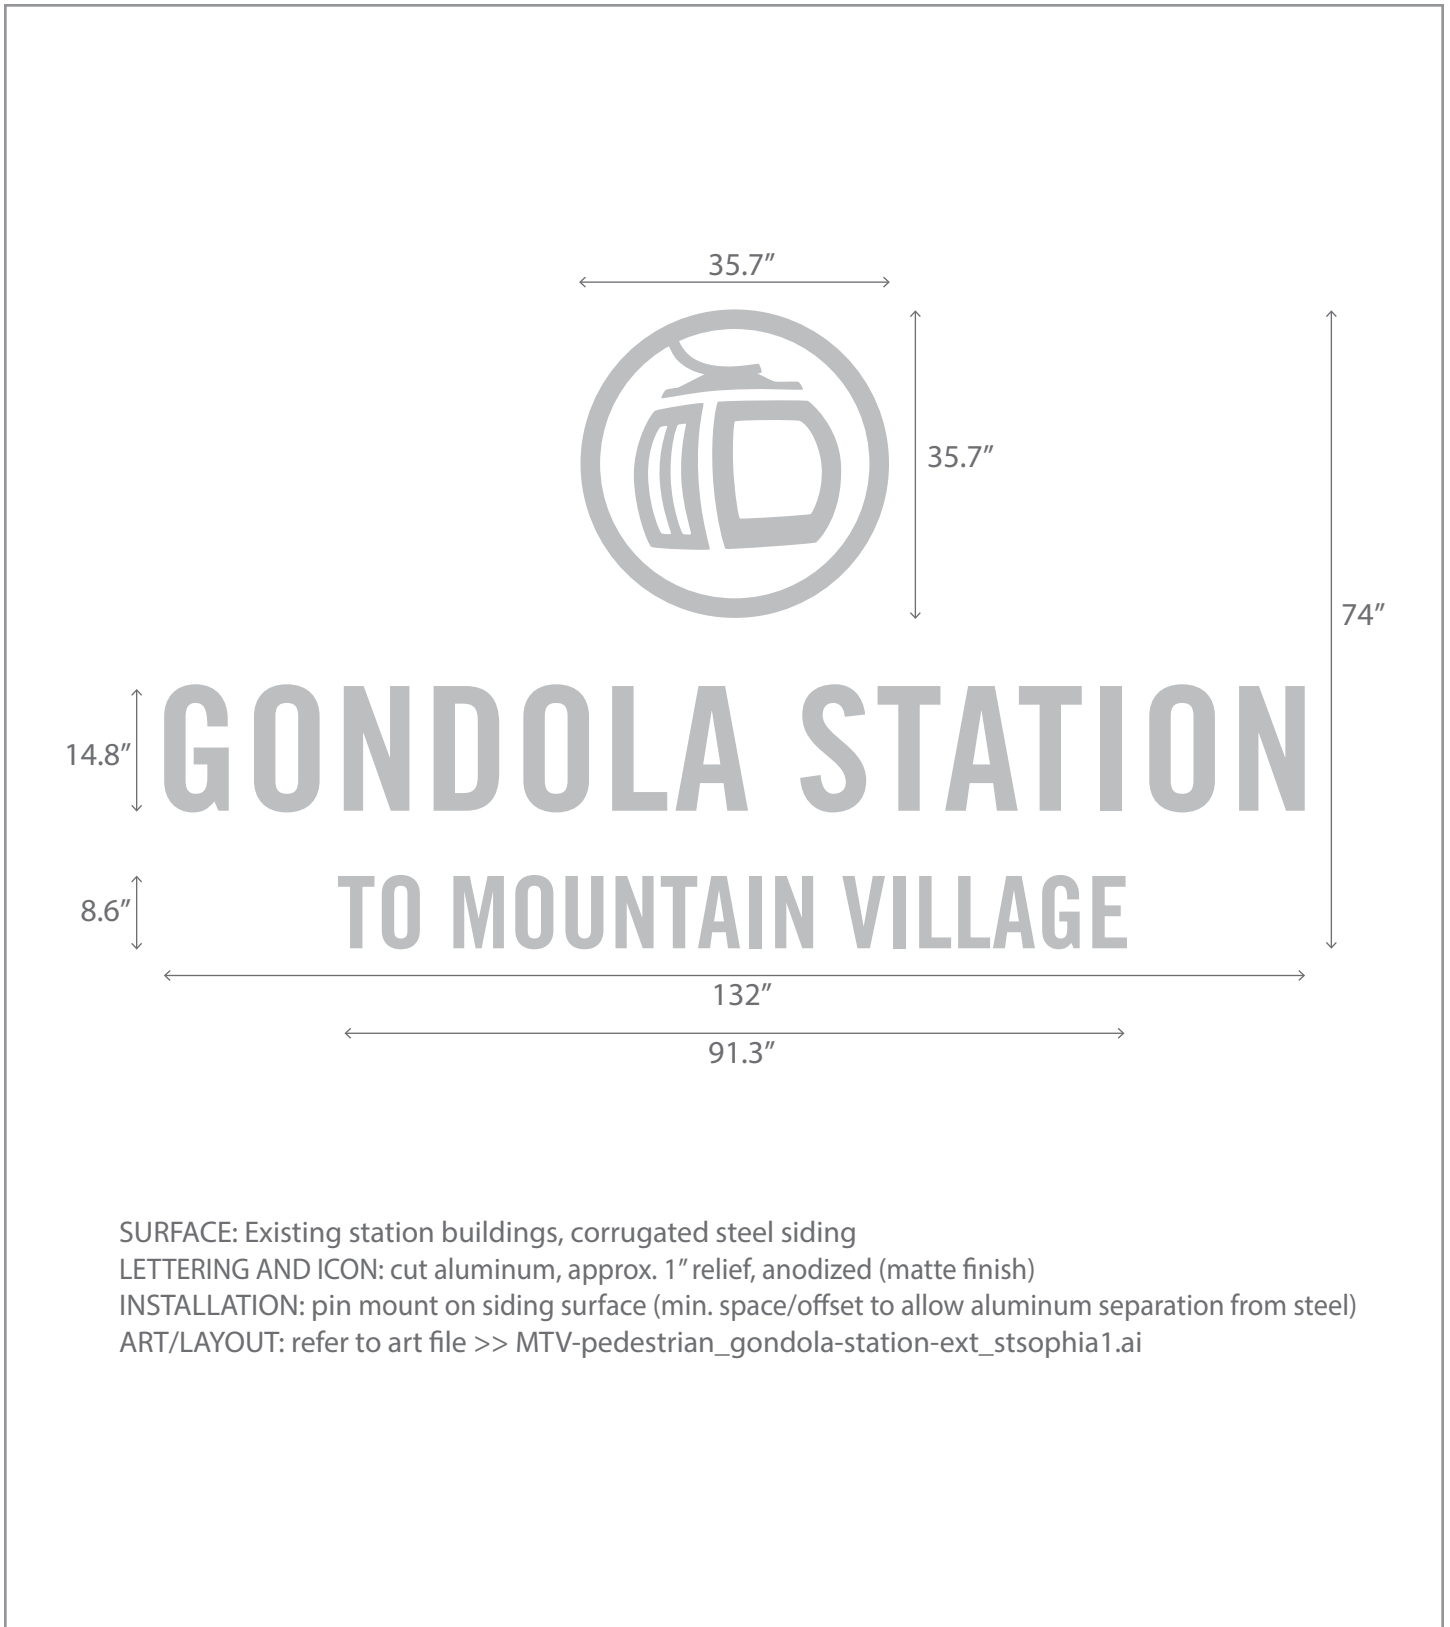

4.0 SIGN TYPES, ASSEMBLY AND INSTALLATION SPECIFICATIONS

PEDESTRIAN


SIGN: GONDOLA STATION EXTERIOR - ST. SOPHIA 2 - art file: MTV-pedestrian_gondola-station-ext-stsophia2_art.ai

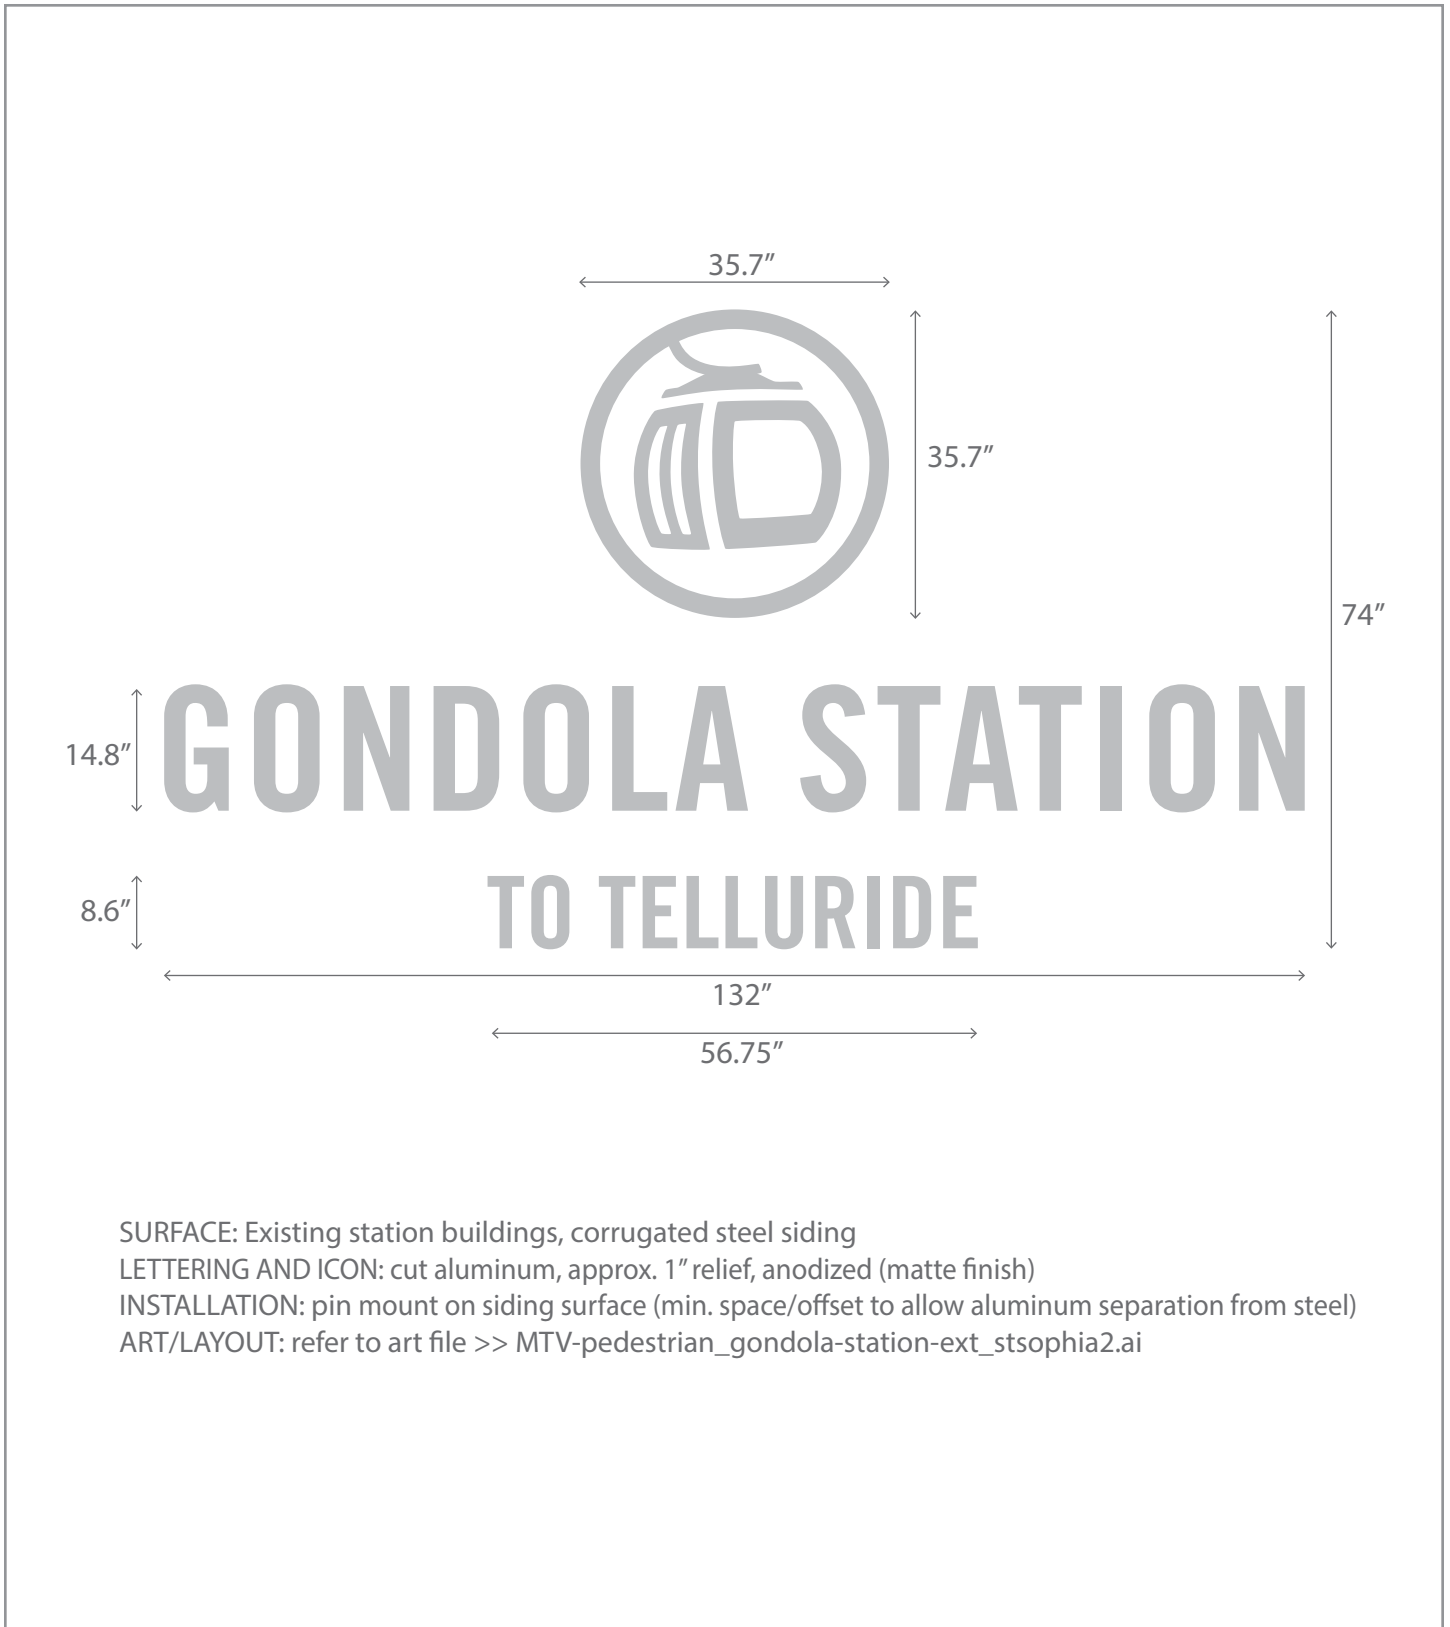

4.0 SIGN TYPES, ASSEMBLY AND INSTALLATION SPECIFICATIONS

PEDESTRIAN

SIGN: GONDOLA STATION EXTERIOR - TELLURIDE - art file: MTV-pedestrian_gondola-station-ext-telluride_art.ai

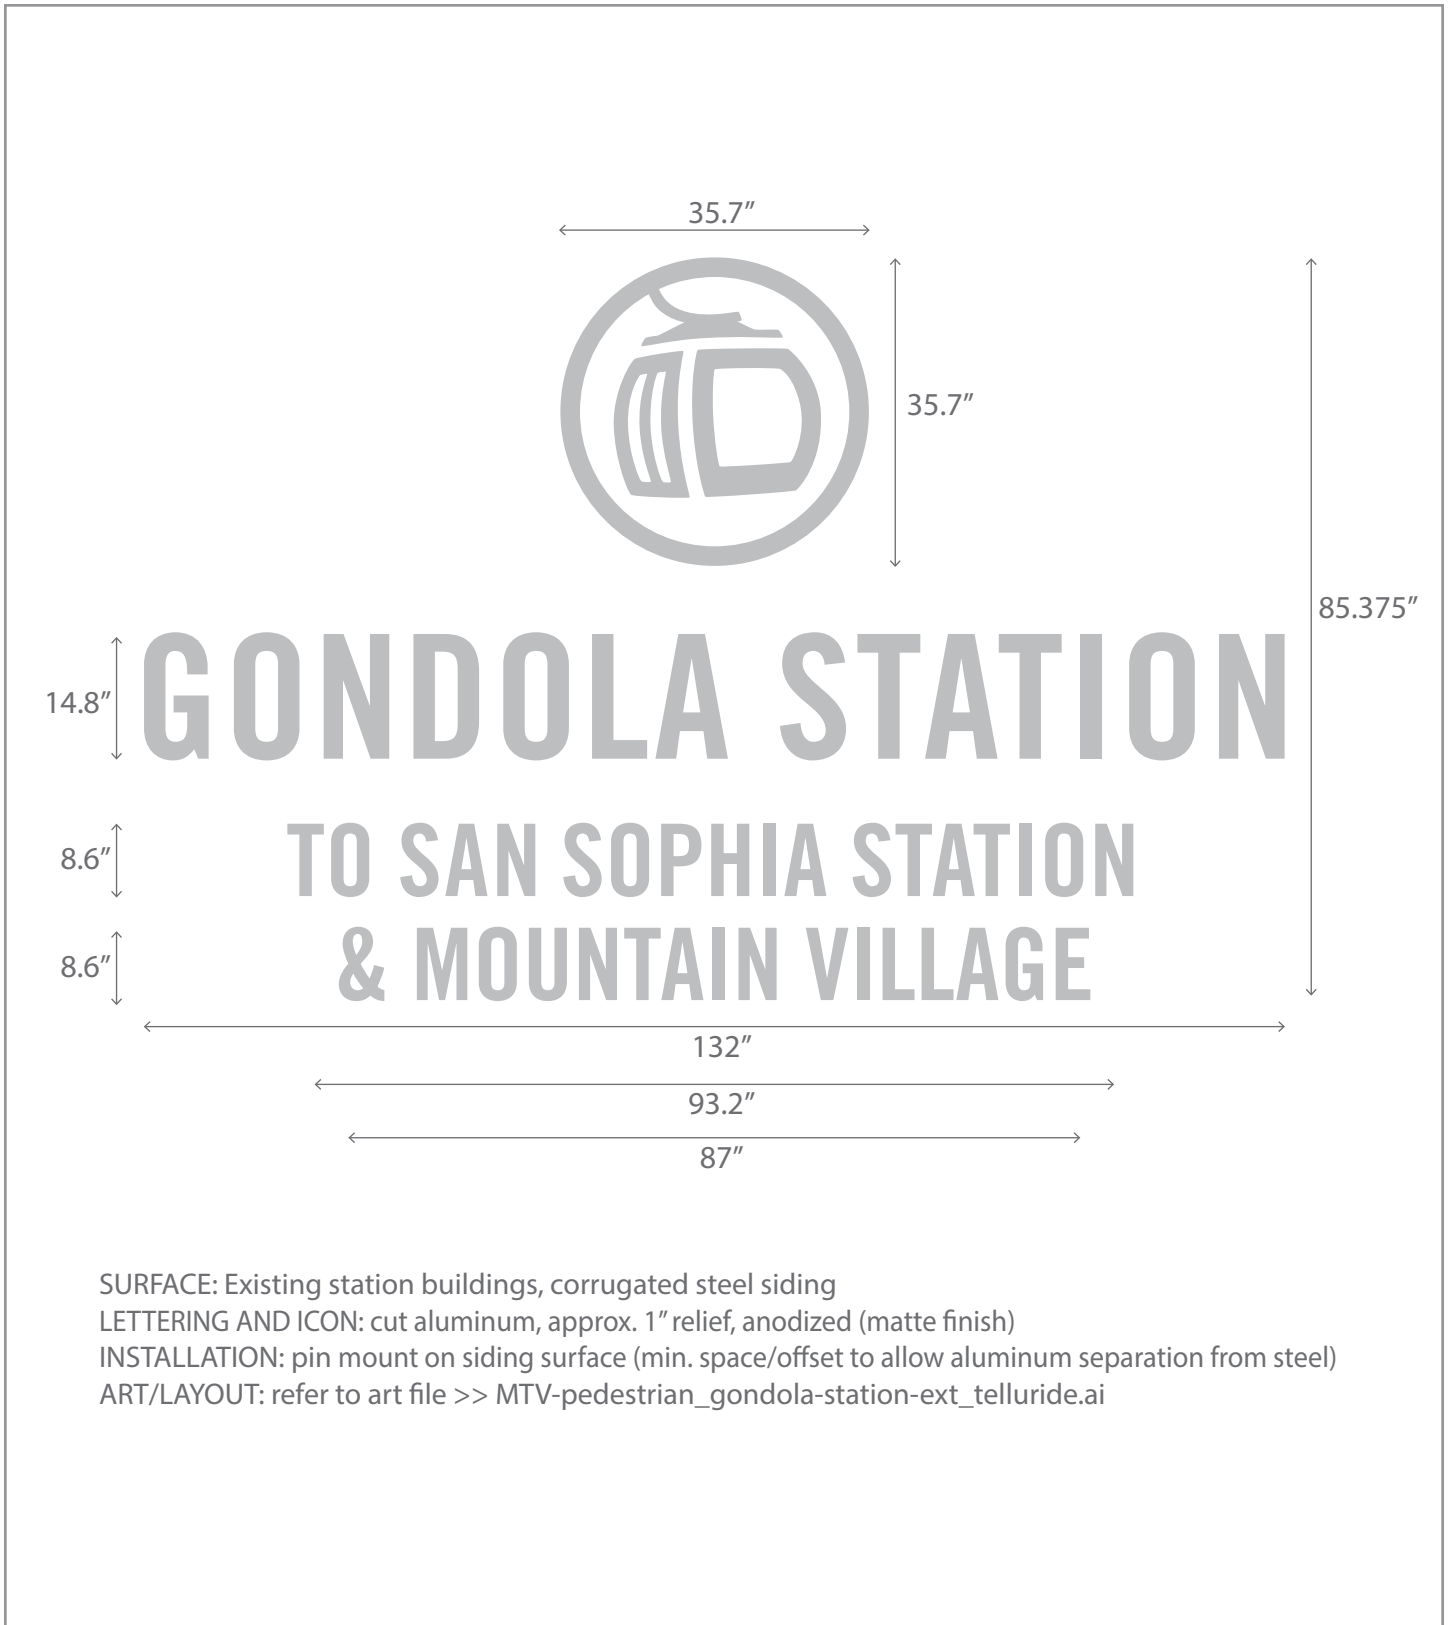

SIGN: GONDOLA STATION EXTERIOR MAPS - Market Plaza, Village Center

LOCATION: On exterior wall of gondola stations, at comfortable pedestrian height, near entrance/exit doors

TASK: Remove any current sign or accessory elements, and install new

DIGITAL FILES: MTV-pedestrian_gondola-station-maps_art.ai; MTV-map_Village-Center.ai;

NOTE: Map graphics to be finalized at time of fabrication, with appropriate plaza highlighted per location


MOUNTAIN VILLAGE MAPS & AMENITIES



4.0 SIGN TYPES, ASSEMBLY AND INSTALLATION SPECIFICATIONS

PEDESTRIAN

SIGN: GONDOLA STATION EXTERIOR MAPS - art file: MTV-pedestrian_gondola-station-maps_art.ai

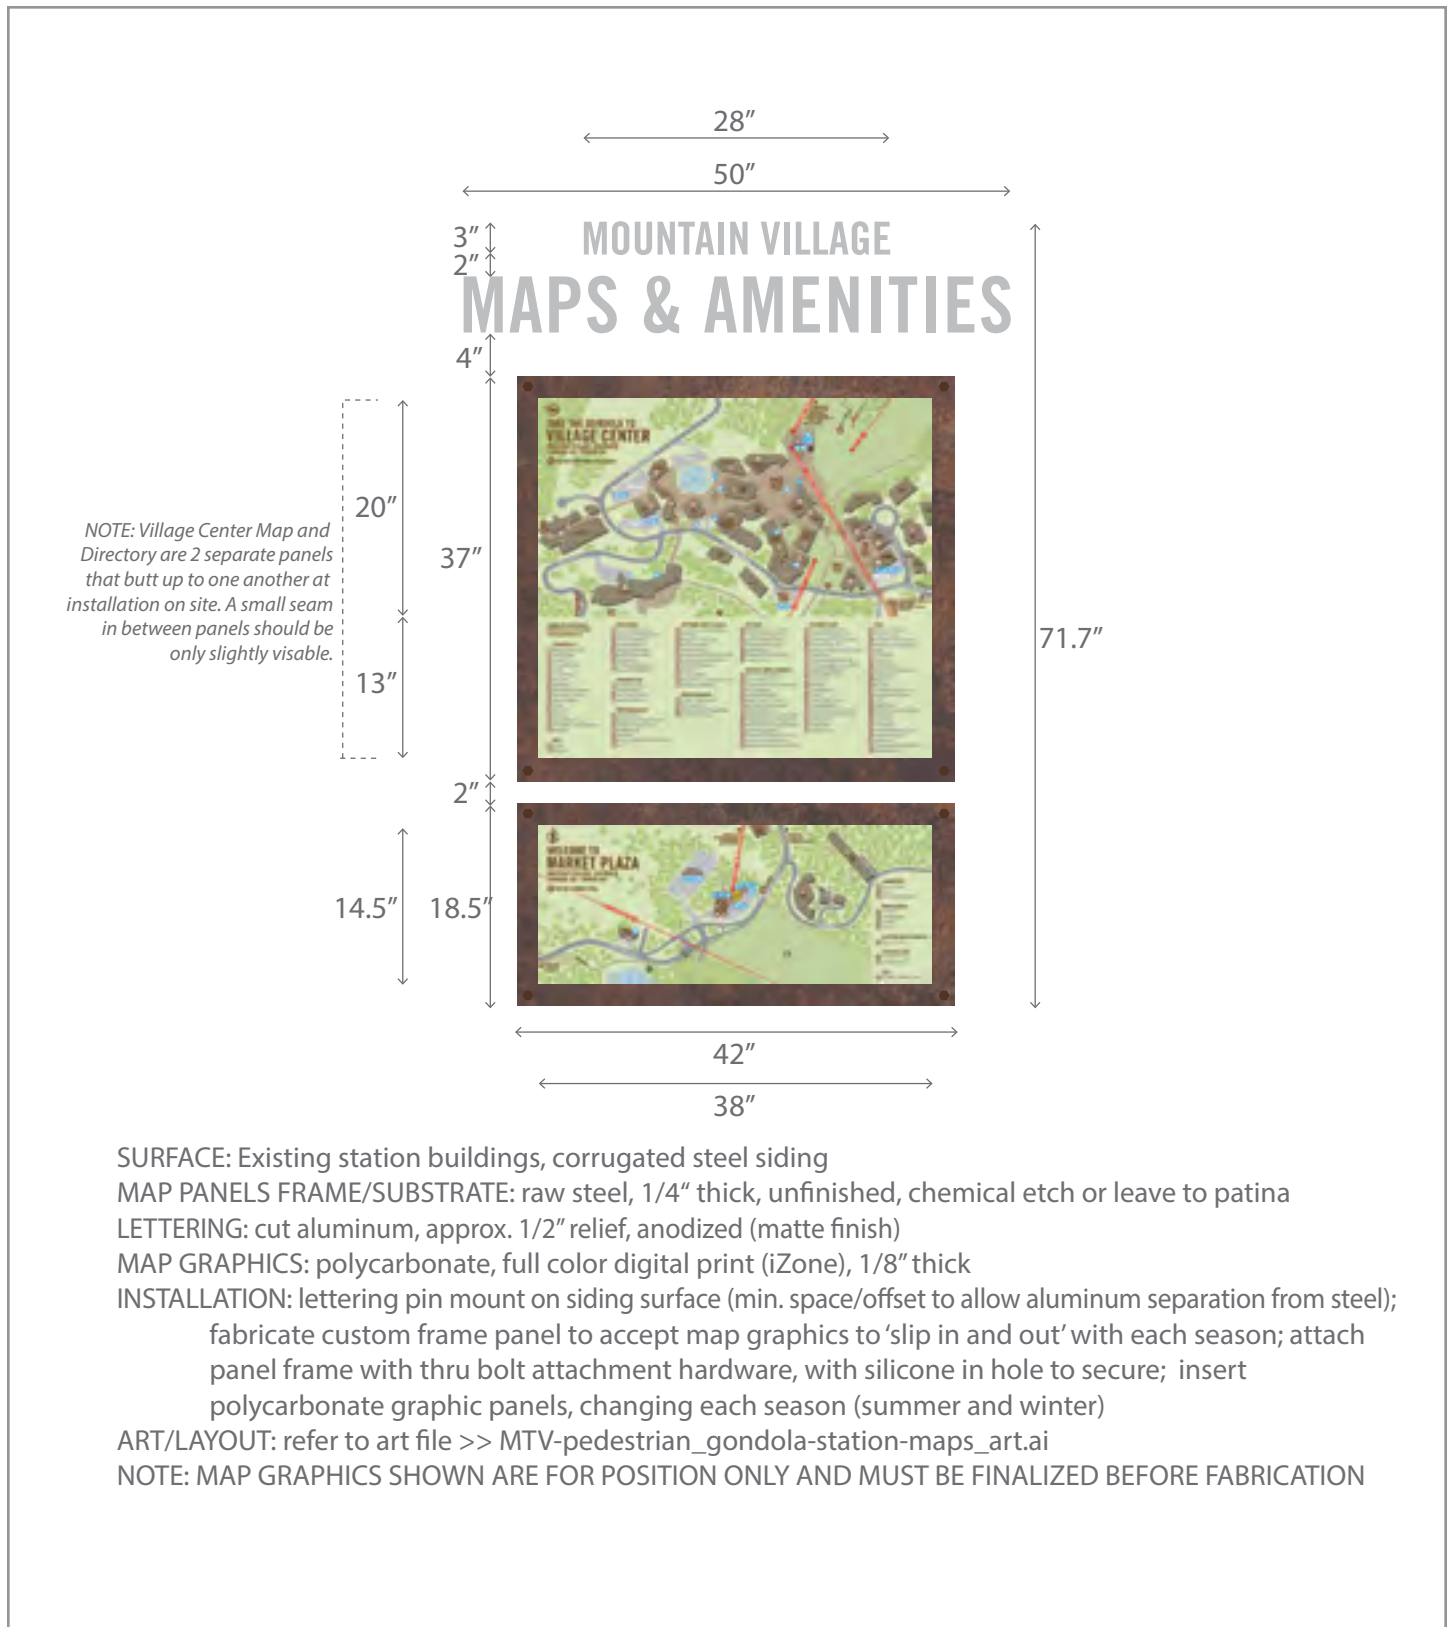

4.0 SIGN TYPES, ASSEMBLY AND INSTALLATION SPECIFICATIONS

PEDESTRIAN

SIGN: GONDOLA STATION INTERIOR - MARKET PLAZA, VILLAGE CENTER 1, VILLAGE CENTER 2, ST. SOPHIA, TELLURIDE


LOCATION: Most visible and appropriate interior wall location, for departing and arriving passengers

TASK: Remove any current sign or accessory elements, and install new


DIGITAL FILES: MTV-pedestrian_gondola-station-int-market-art.ai; MTV-pedestrian_gondola-station-int-village1-art.ai; MTV-pedestrian_gondola-station-int-village2-art.ai; MTV-pedestrian_gondola-station-int-stsophia-art.ai; MTV-pedestrian_gondola-station-int-telluride-art.ai




VILLAGE CENTER STATION 1 INTERIOR

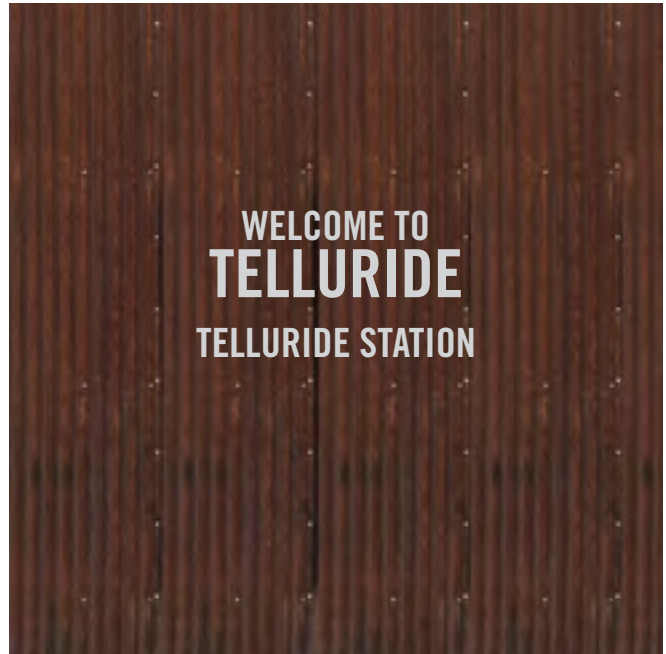

TELLURIDE STATION INTERIOR

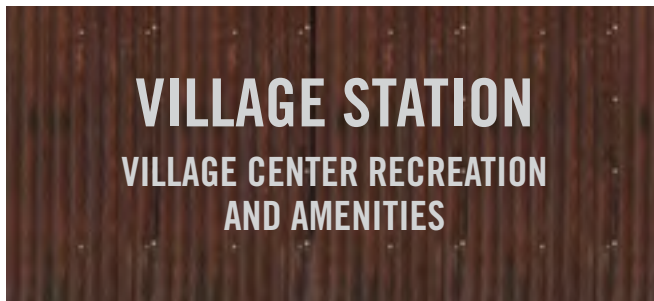

VILLAGE CENTER STATION 2 INTERIOR

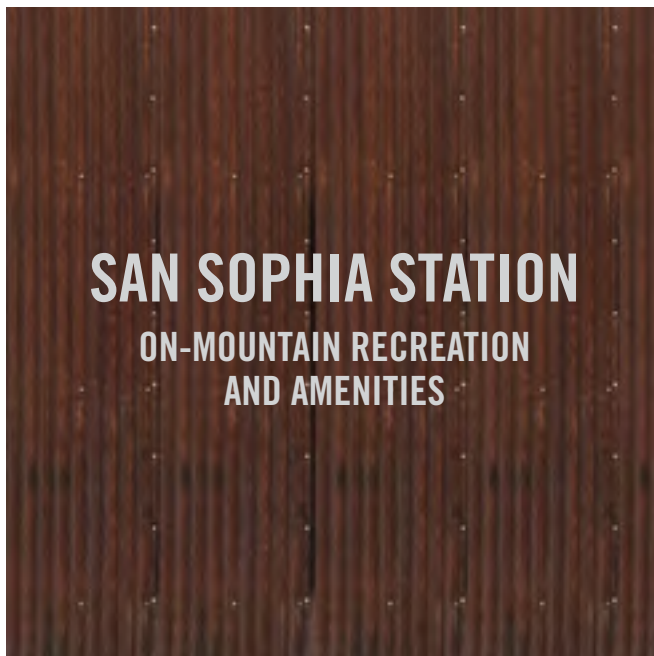

ST. SOPHIA STATION INTERIOR




MARKET PLAZA STATION INTERIOR

4.0 SIGN TYPES, ASSEMBLY AND INSTALLATION SPECIFICATIONS

PEDESTRIAN


SIGN: GONDOLA STATION INTERIOR - MARKET PLAZA - art file: MTV-pedestrian_gondola-station-int-market-art.ai

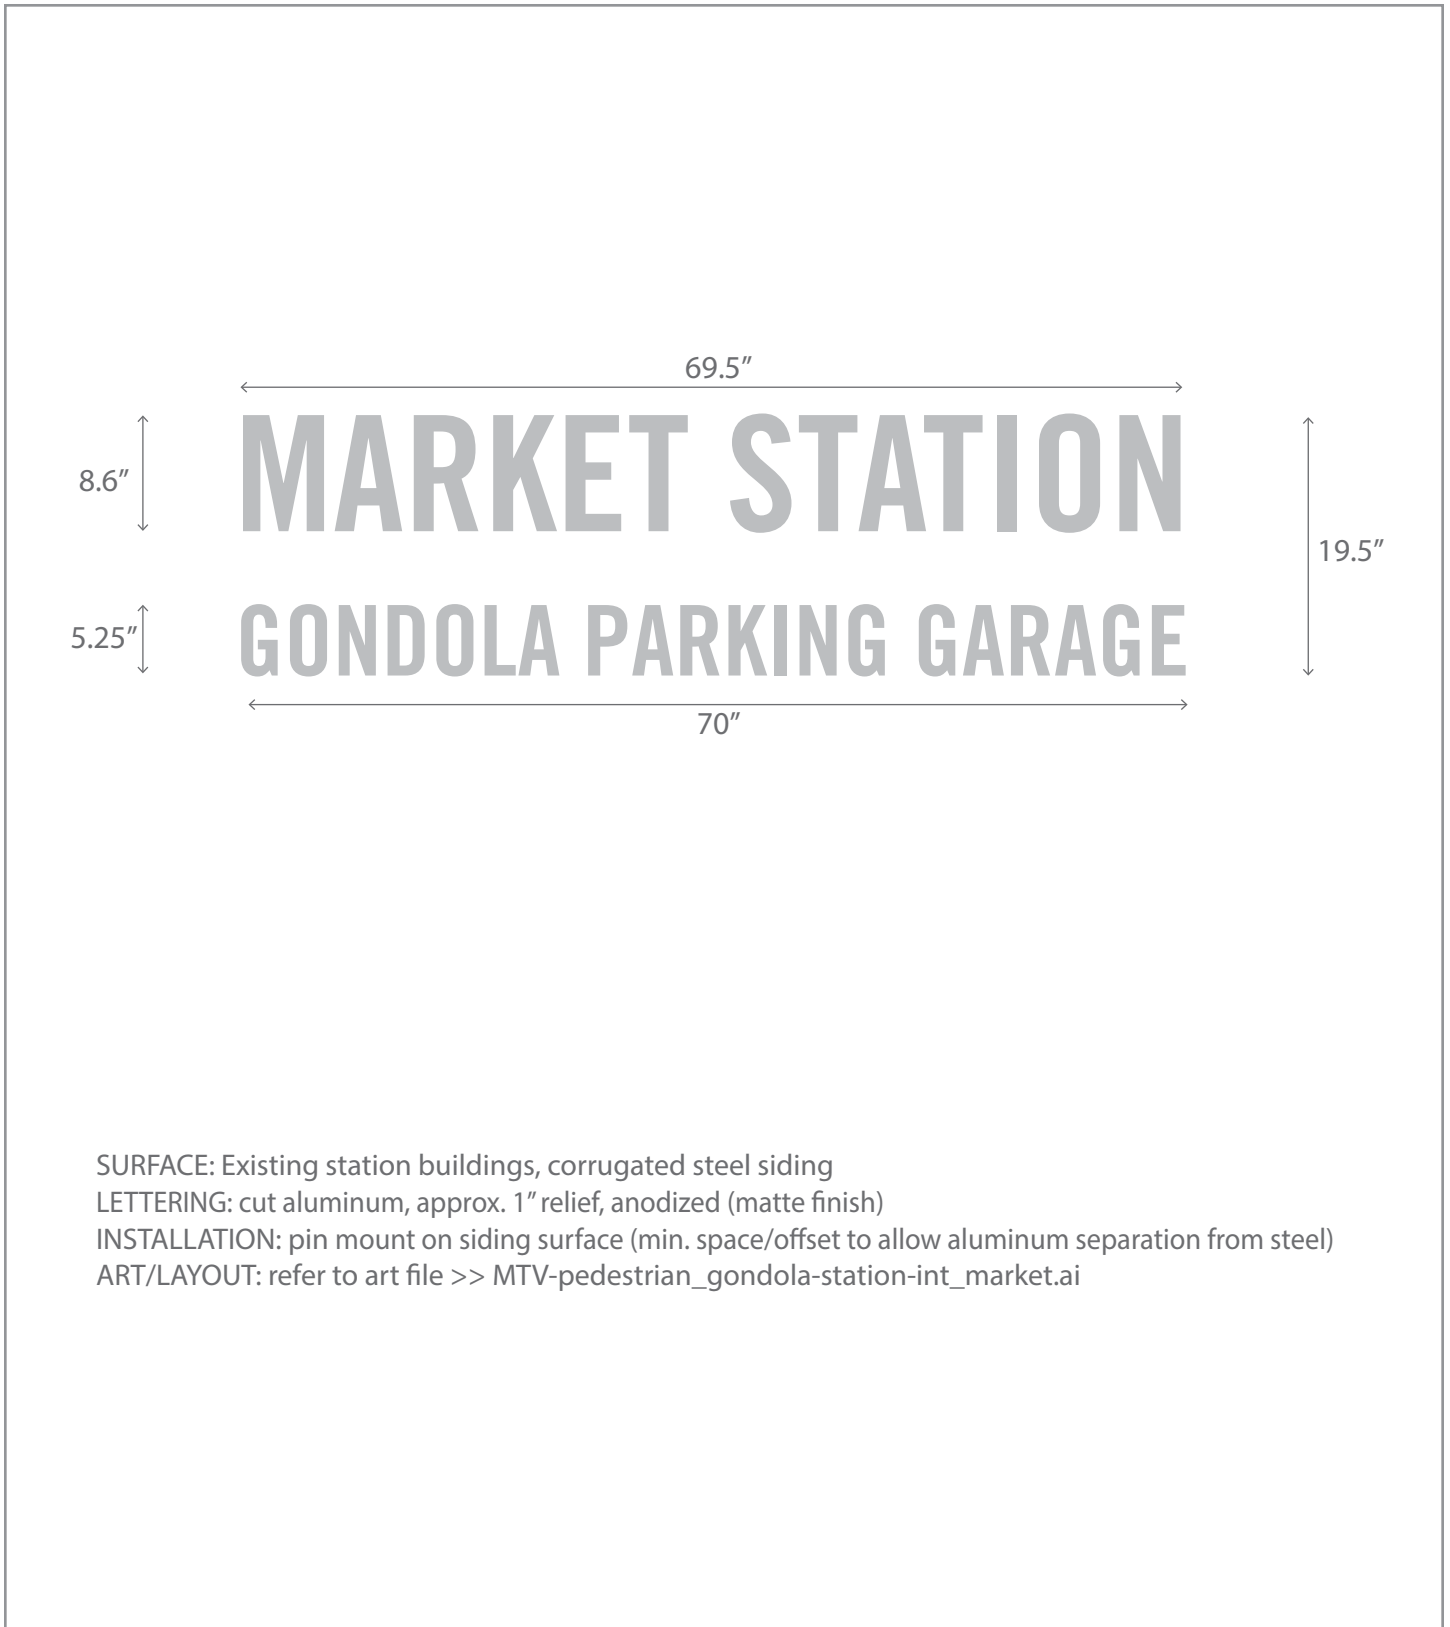

4.0 SIGN TYPES, ASSEMBLY AND INSTALLATION SPECIFICATIONS

PEDESTRIAN

SIGN: GONDOLA STATION INTERIOR - VILLAGE CENTER 1 - art file: MTV-pedestrian_gondola-station-int-village1-art.ai

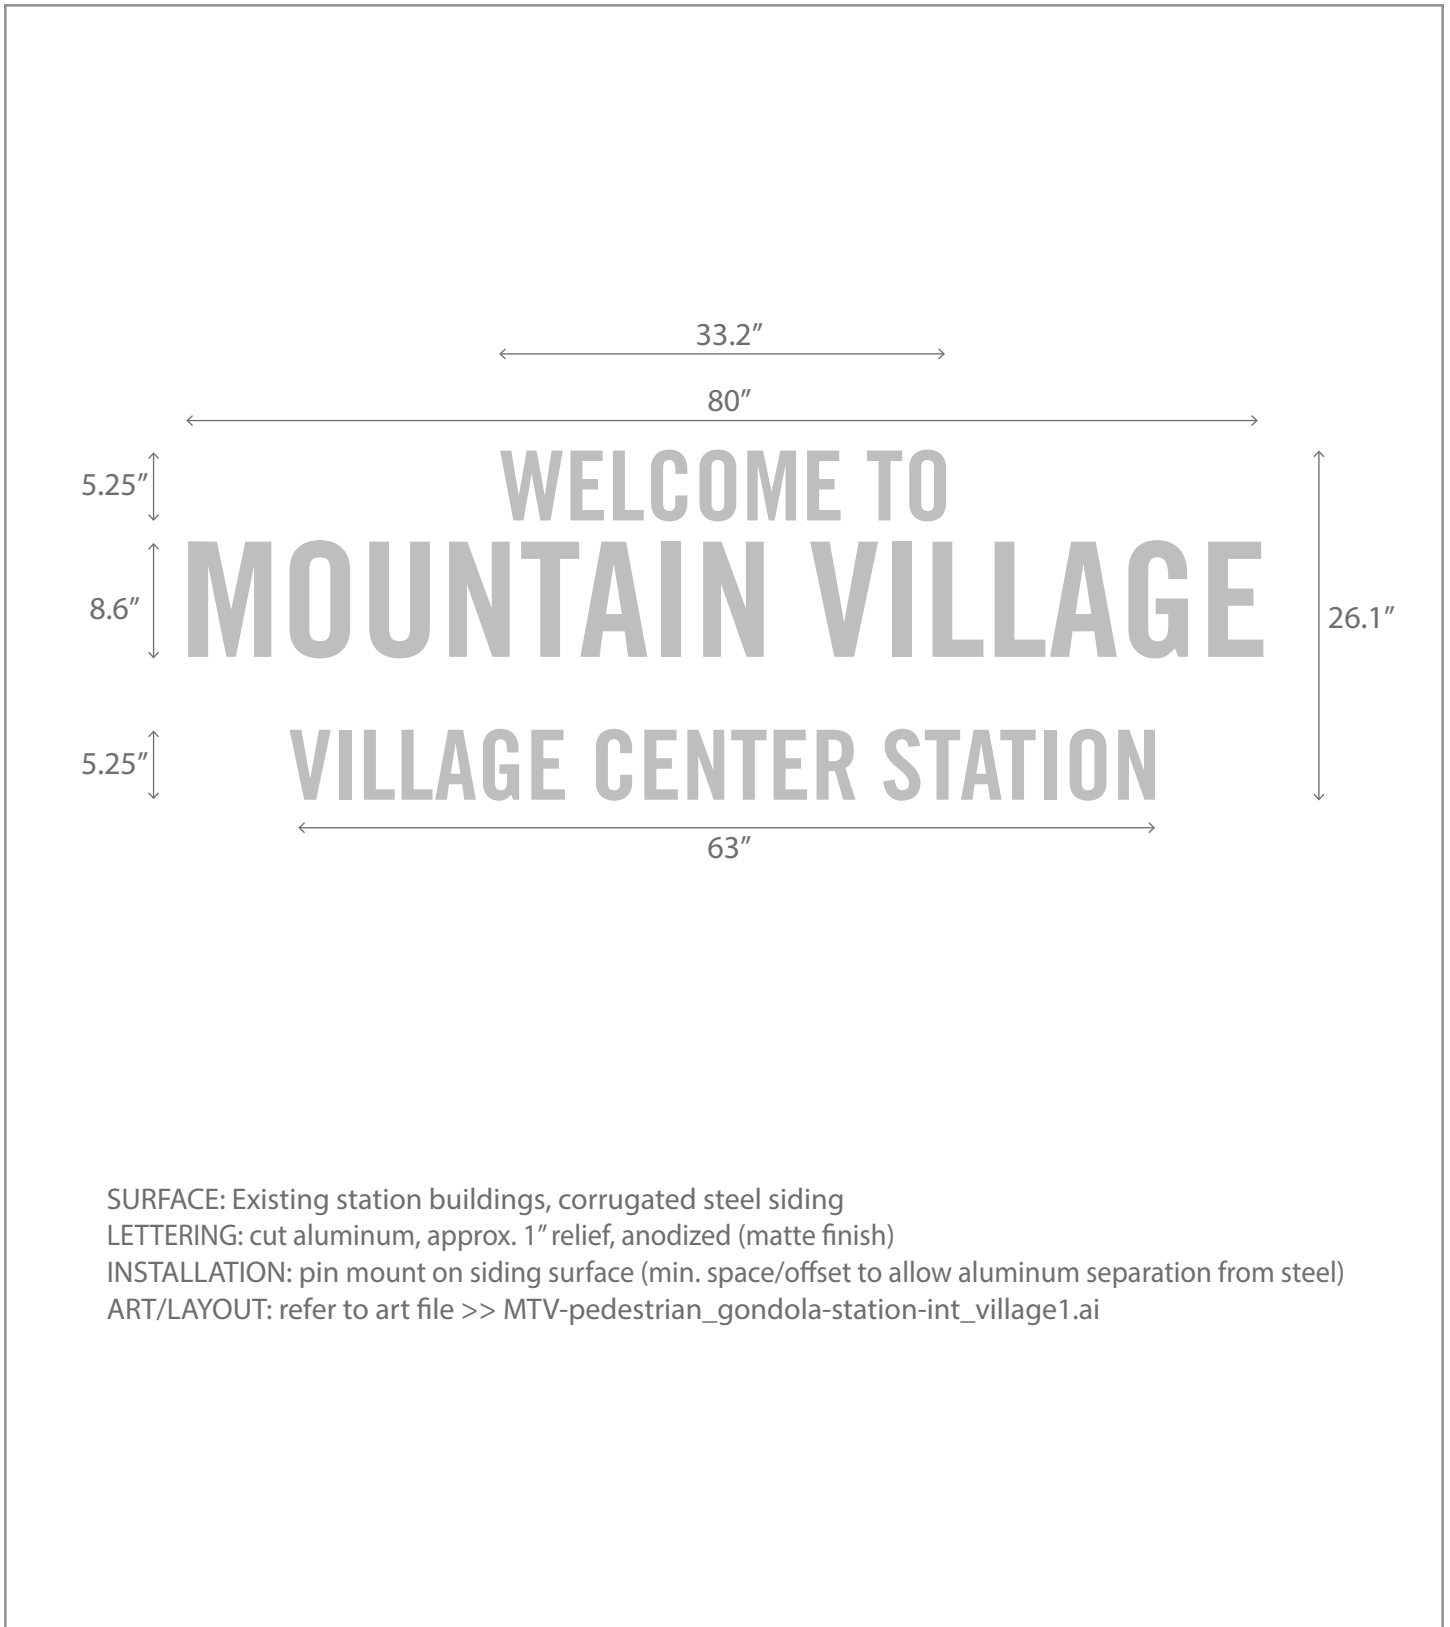

SURFACE: Existing station buildings, corrugated steel siding

LETTERING: cut aluminum, approx. 1" relief, anodized (matte finish)


INSTALLATION: pin mount on siding surface (min. space/offset to allow aluminum separation from steel)

ART/LAYOUT: refer to art file >> MTV-pedestrian_gondola-station-int_village1.ai

4.0 SIGN TYPES, ASSEMBLY AND INSTALLATION SPECIFICATIONS

PEDESTRIAN


SIGN: GONDOLA STATION INTERIOR - VILLAGE CENTER 2 - art file: MTV-pedestrian_gondola-station-int-village2-art.ai

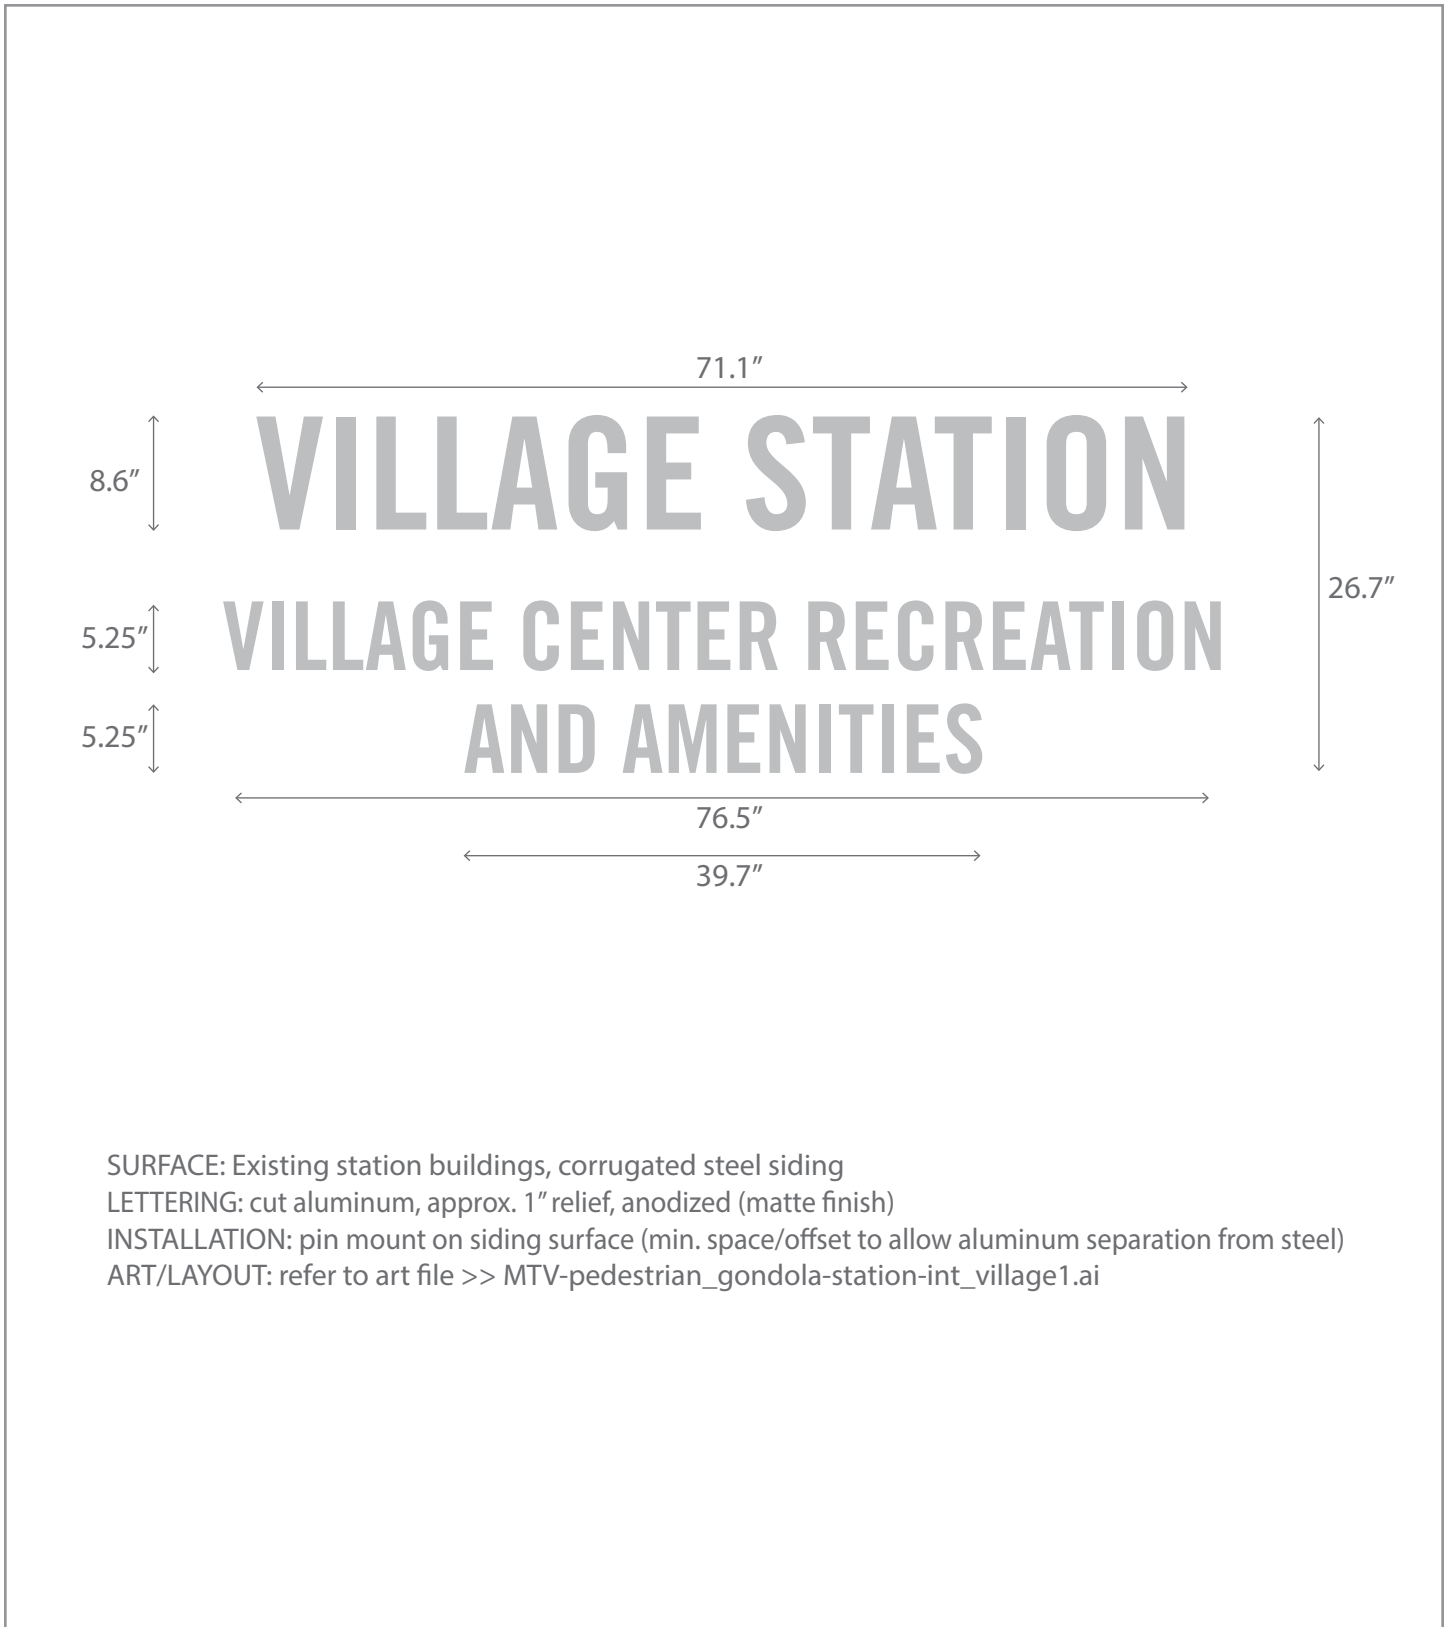

4.0 SIGN TYPES, ASSEMBLY AND INSTALLATION SPECIFICATIONS

PEDESTRIAN


SIGN: GONDOLA STATION INTERIOR - ST. SOPHIA - art file: MTV-pedestrian_gondola-station-int-stsophia-art.ai

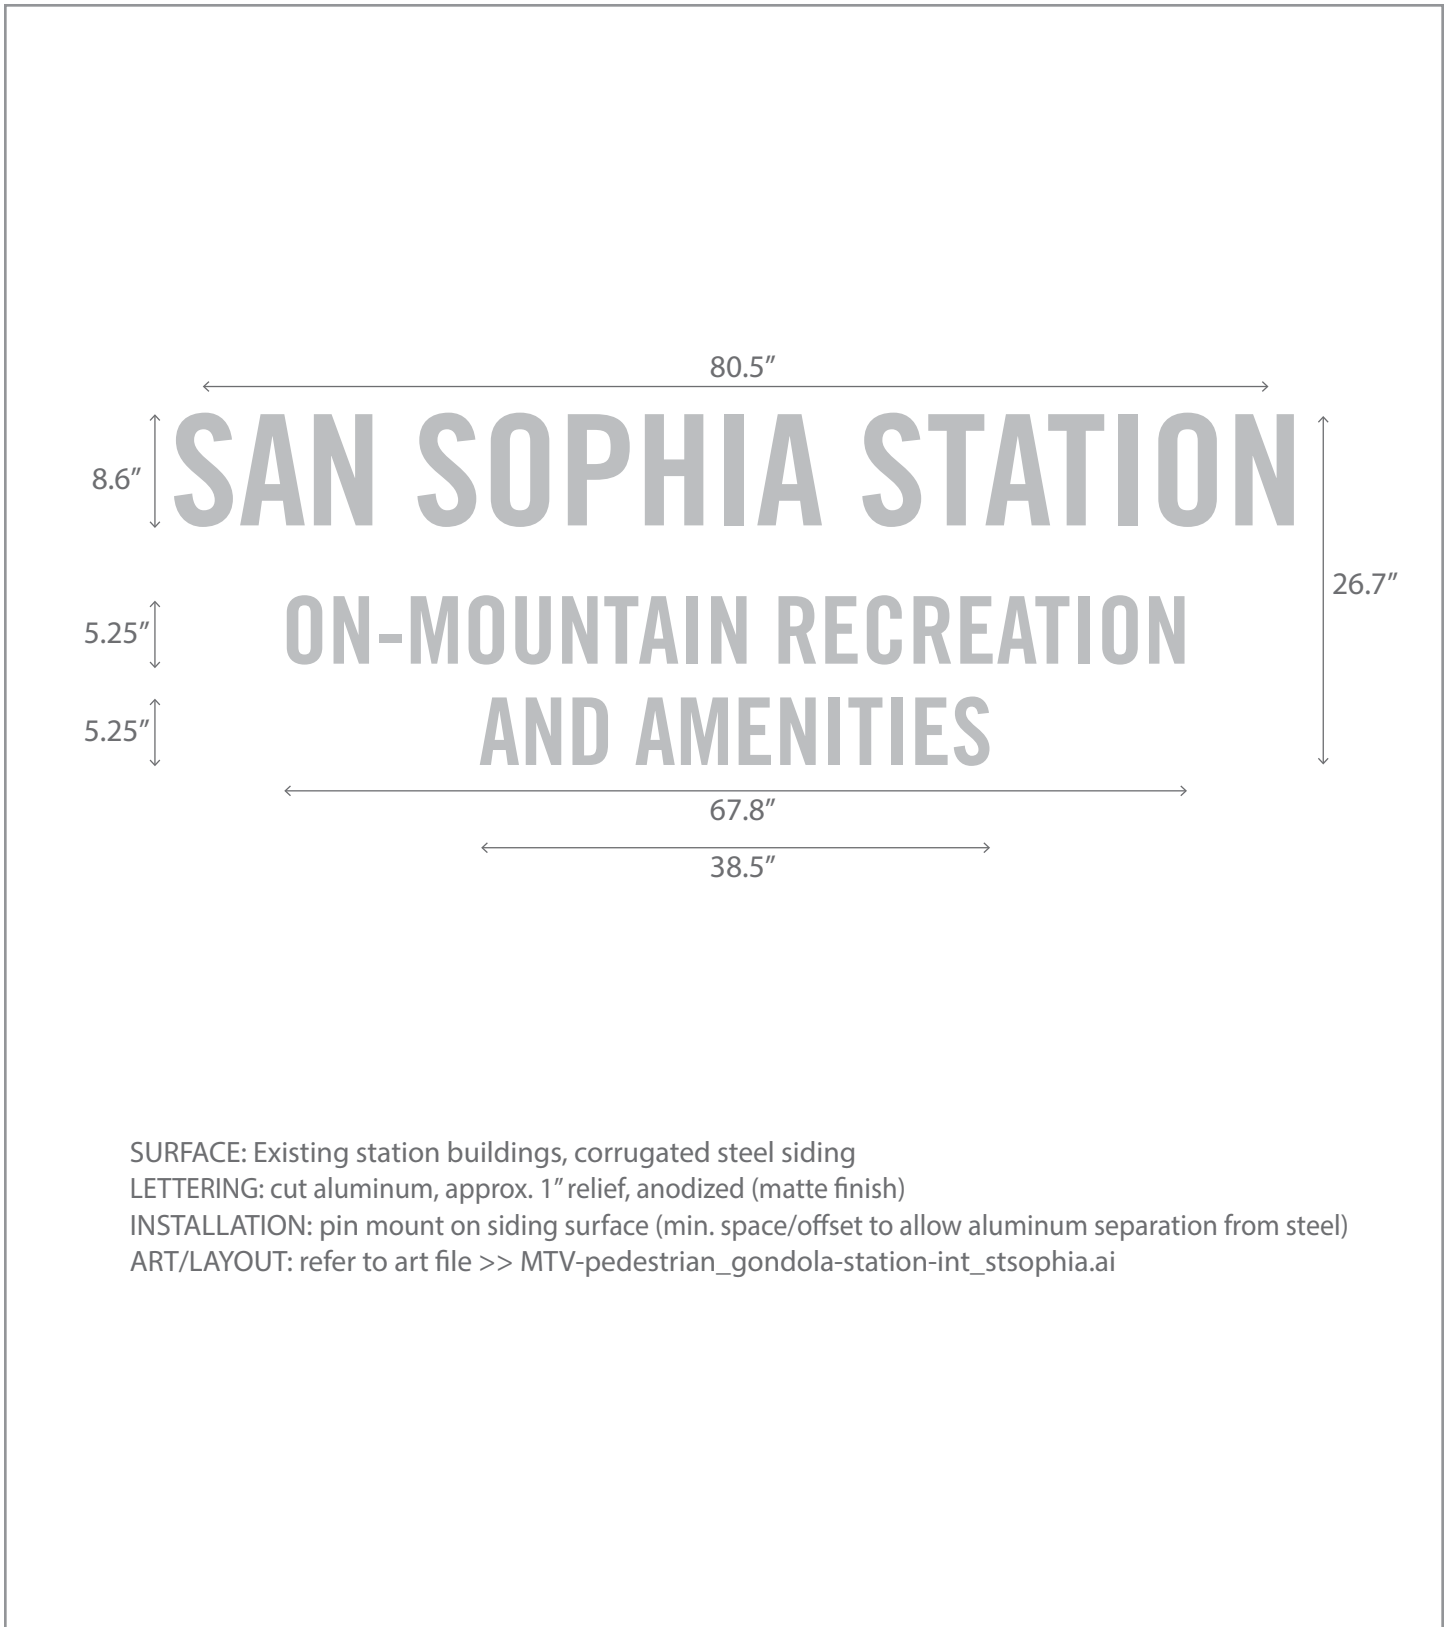

4.0 SIGN TYPES, ASSEMBLY AND INSTALLATION SPECIFICATIONS

PEDESTRIAN

SIGN: GONDOLA STATION INTERIOR - TELLURIDE - art file: MTV-pedestrian_gondola-station-int-telluride-art.ai

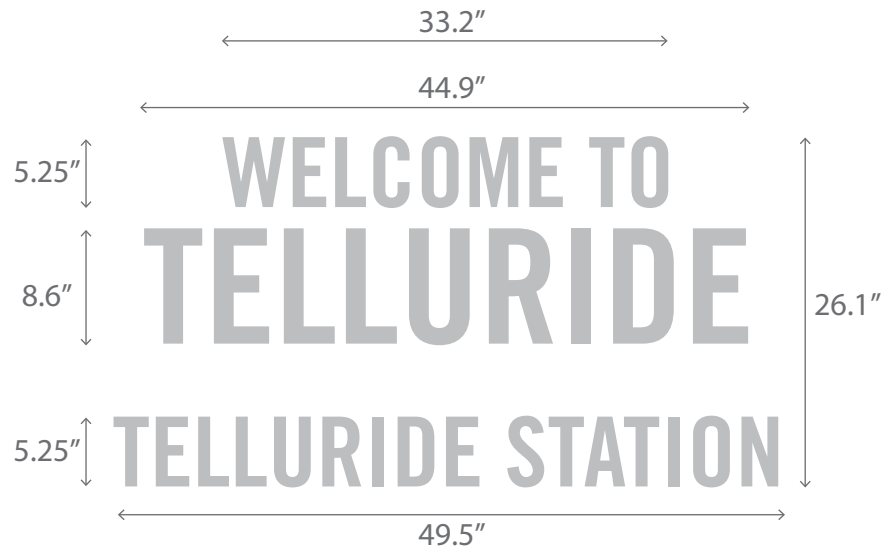

SURFACE: Existing station buildings, corrugated steel siding

LETTERING: cut aluminum, approx. 1" relief, anodized (matte finish)

INSTALLATION: pin mount on siding surface (min. space/offset to allow aluminum separation from steel)

ART/LAYOUT: refer to art file >> MTV-pedestrian_gondola-station-int_telluride.ai